



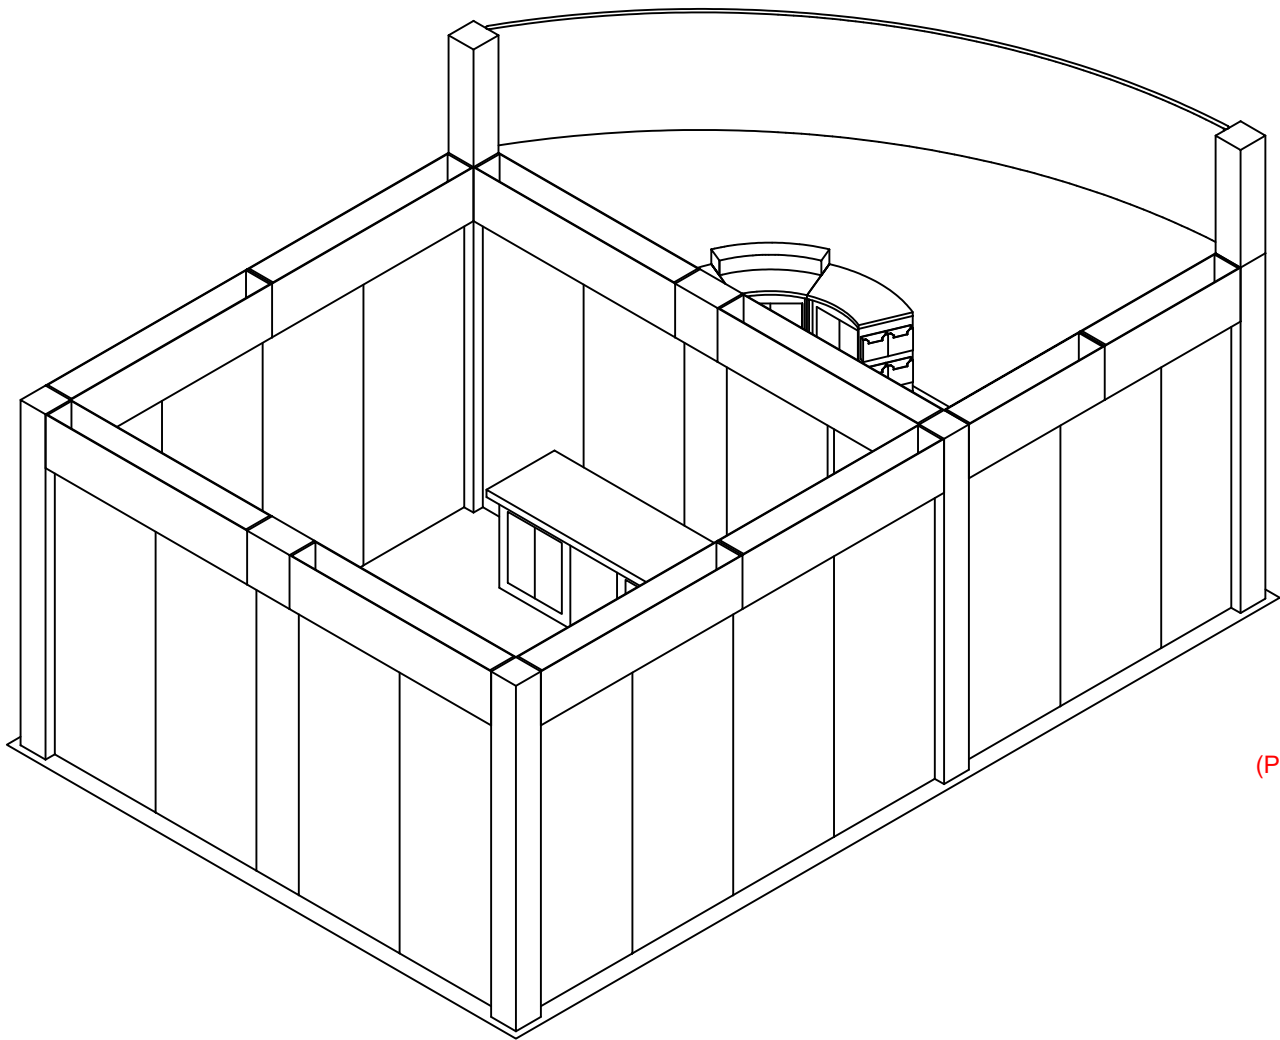

REAR ISOMETRIC VIEW

SCALE: 3/16" = 1'

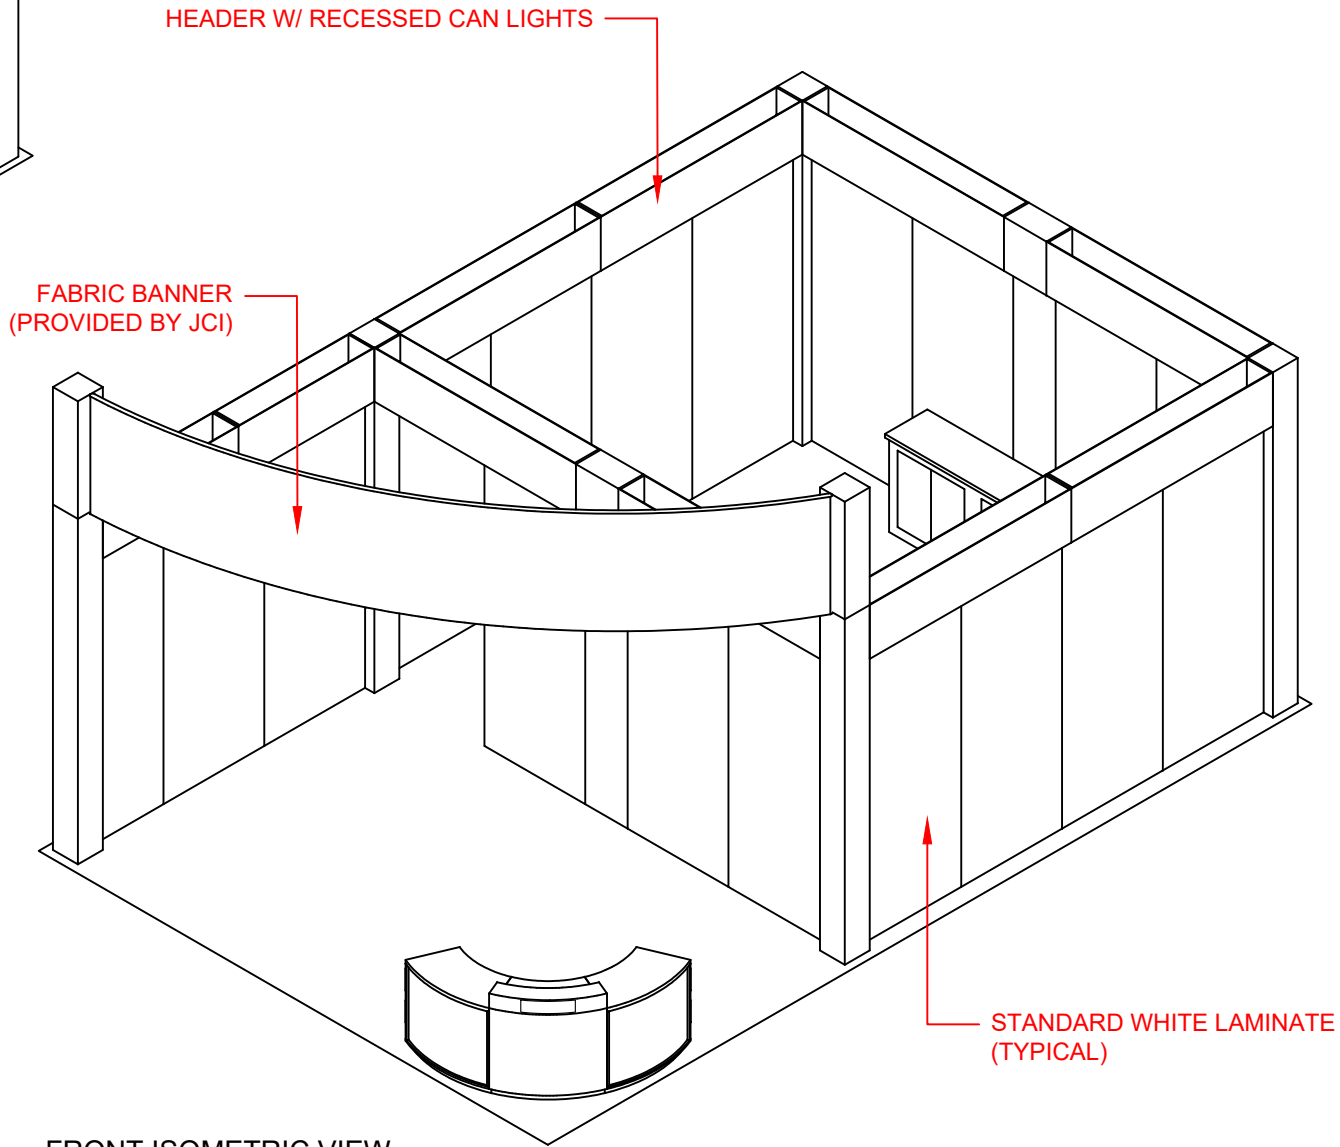

FRONT ISOMETRIC VIEW

SCALE: 3/16" = 1'

INSITE - COVER

PRODUCE: -
SUB-JOB #-

General Notes

No.	Revision/Issue

Firm Name and Address


RoxMedia

CHRIS RANFTL STAN SISTRUNK
702-604-4818 702-591-6199


Project Name

**INSITE
RECON 2017**


Booth	--	Sheet 01 of 07
Date	3/22/17	
Scale	As Noted	

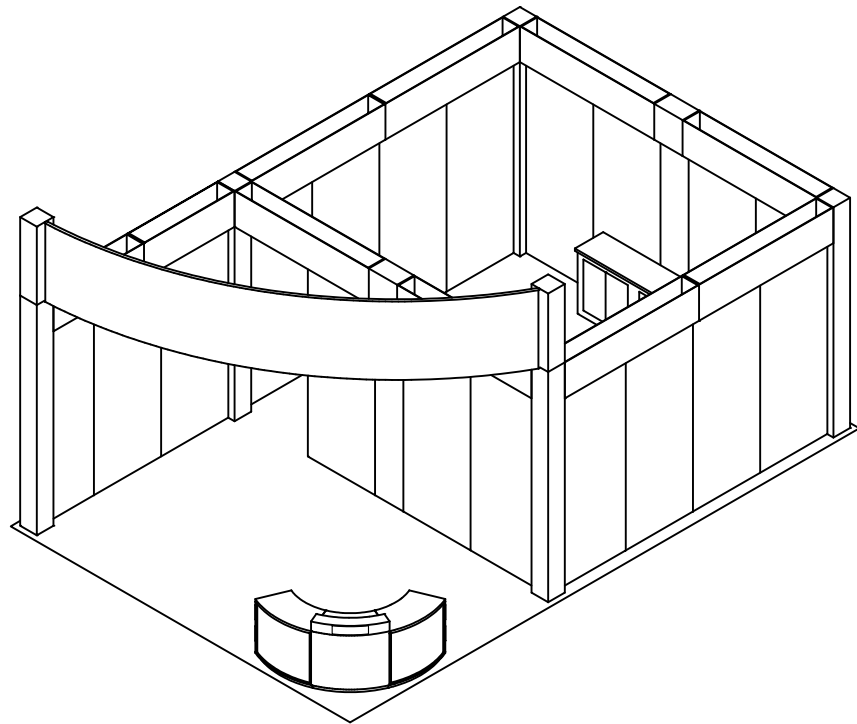


ISOMETRIC VIEW
SCALE: 1/8" = 1'

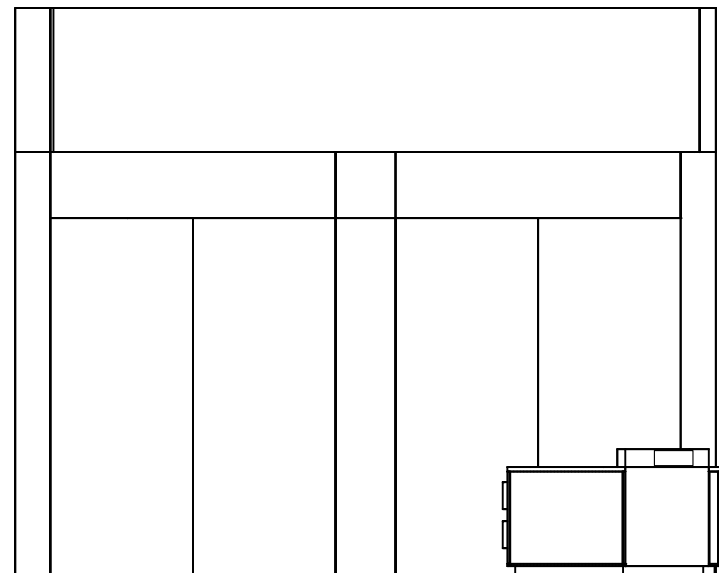

SIDE ELEVATION
SCALE: 3/16" = 1'

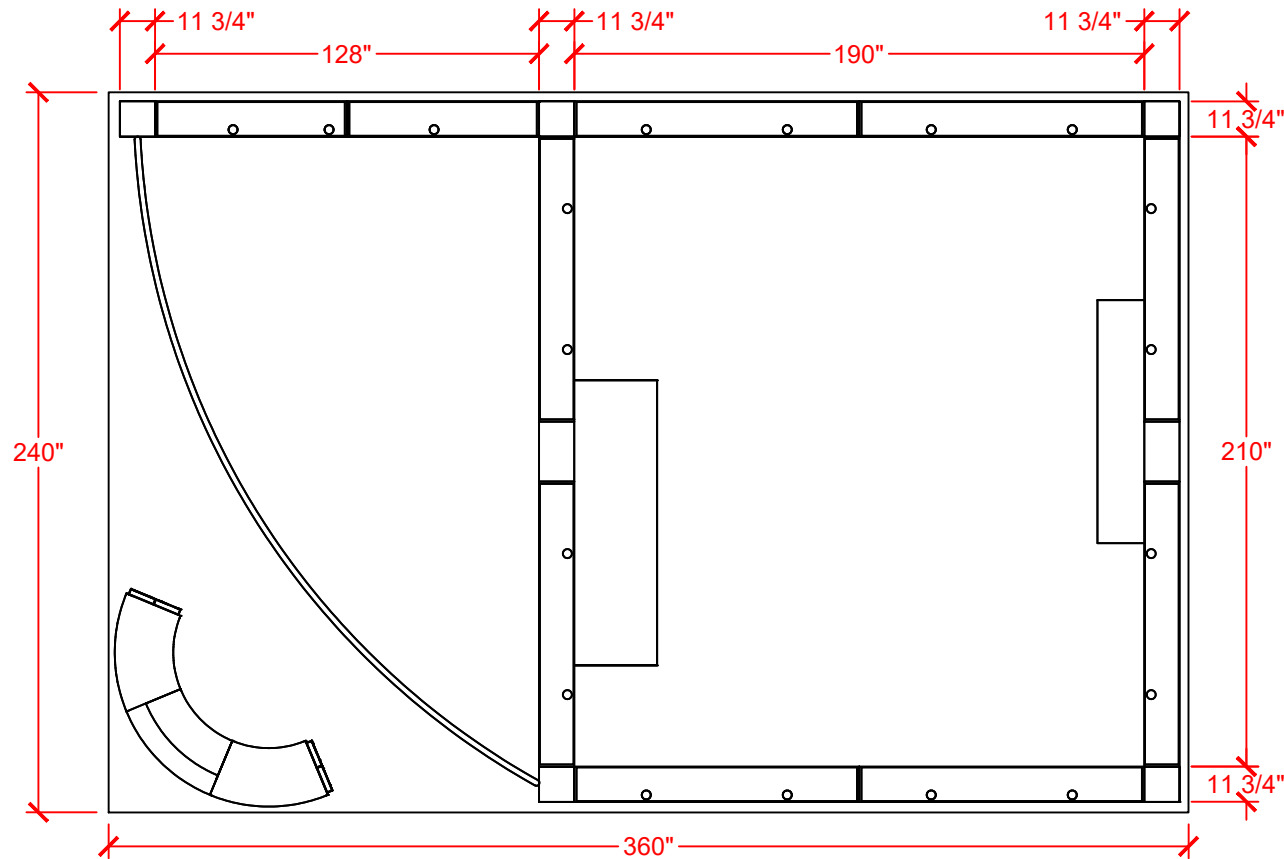

PLAN VIEW
SCALE: 3/16" = 1'

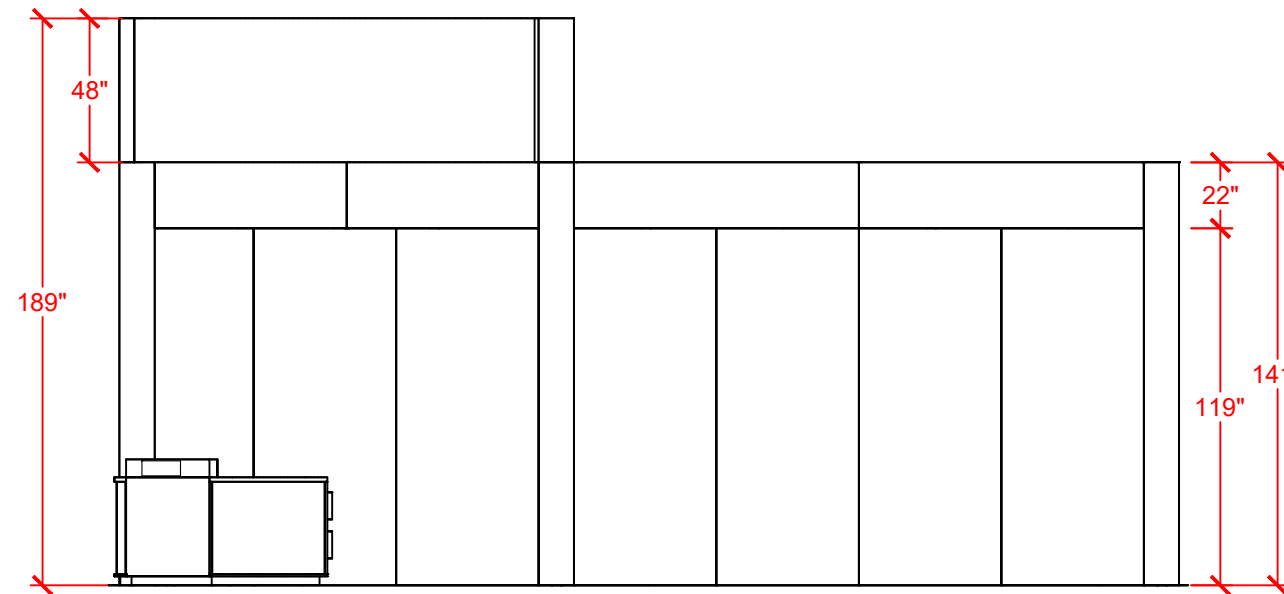

FRONT ELEVATION
SCALE: 3/16" = 1'

DIMENSIONS

PRODUCE: -
SUB-JOB #-

General Notes

STANDARD PANELS:
4x10 PANEL - QTY : 17

CUSTOM PANELS:
20" x 119" PANEL - QTY : 2
33" x 119" PANEL - QTY : 1

CUSTOM COLUMNS
COLUMN 119"H - QTY : 5
COLUMN UPPER 22"H - QTY : 3
COLUMN UPPER 70"H - QTY : 2

CUSTOM HEADER
HEADER 95"W - QTY : 9
HEADER 20"W - QTY : 2
HEADER 33"W - QTY : 1

CUSTOM COUNTERS
RECEPT. COUNTER - QTY : 1
FRIDGE COUNTER - QTY : 1
STORAGE TABLE - QTY : 1

LAMINATE SCHEDULE

KEY	SPECIFICATION
L1	MATTE WHITE
L2	MATTE BLACK

No.	Revision/Issue

Firm Name and Address







CHRIS RANFTL 702-604-4818
STAN SISTRUNK 702-591-6199

Project Name

INSITE
RECON 2017

Booth	Sheet
--	02 of 07
Date	
3/22/17	
Scale	As Noted

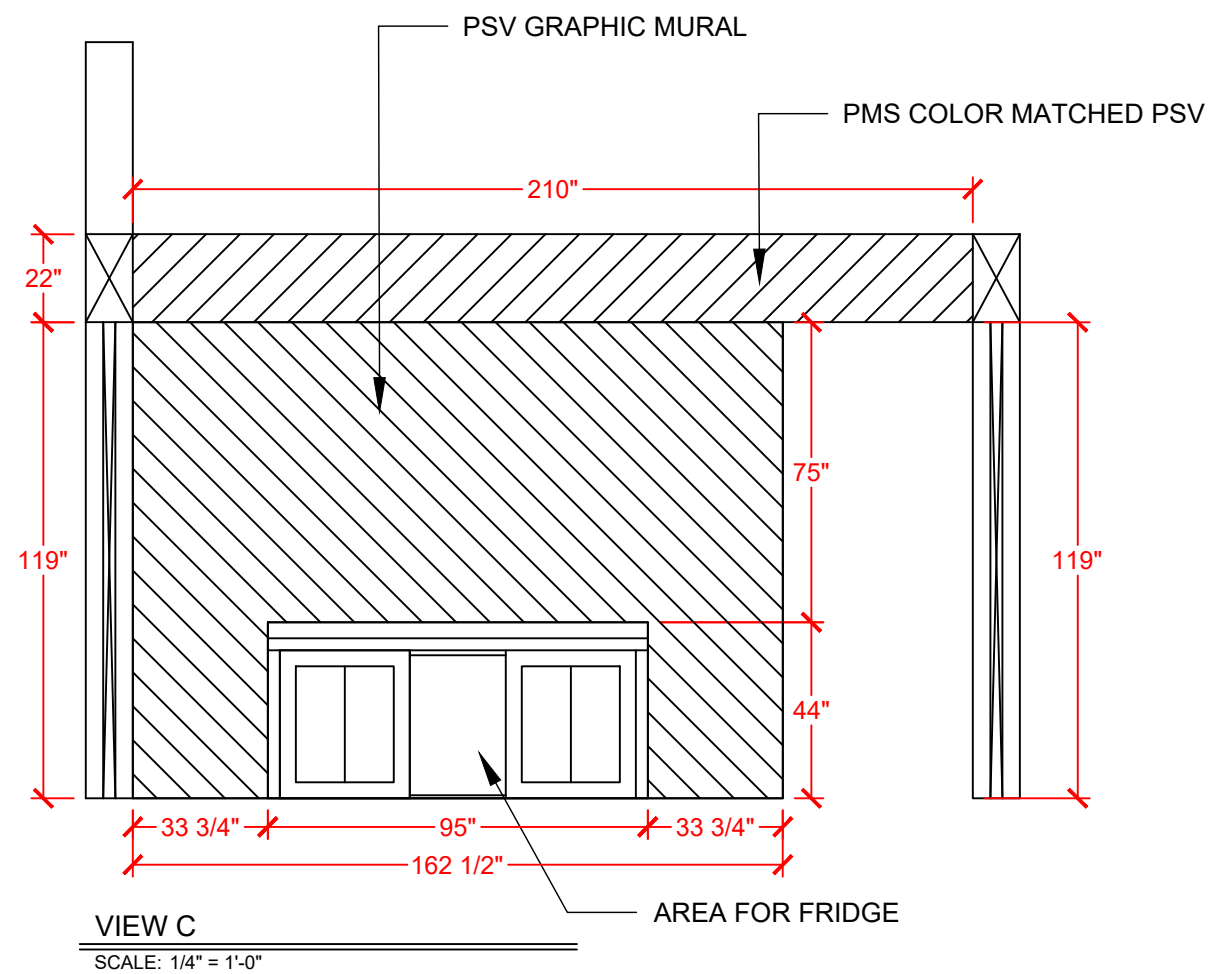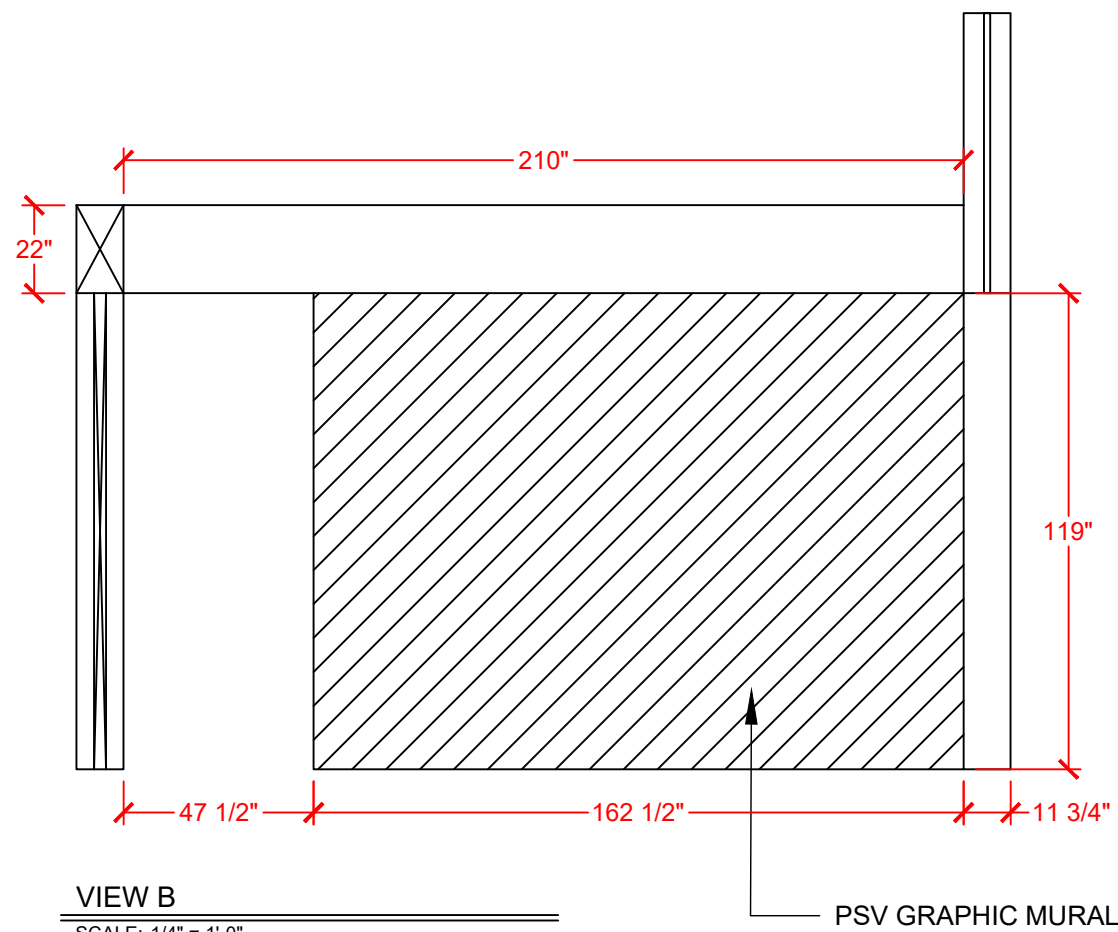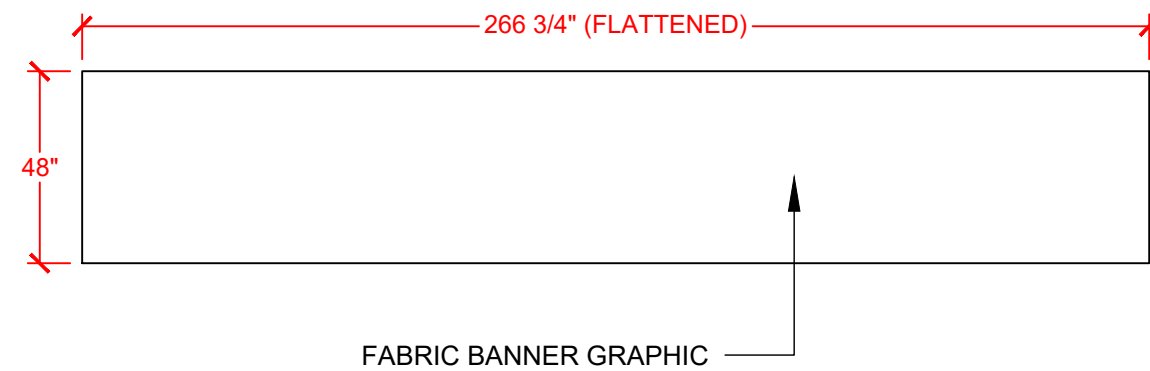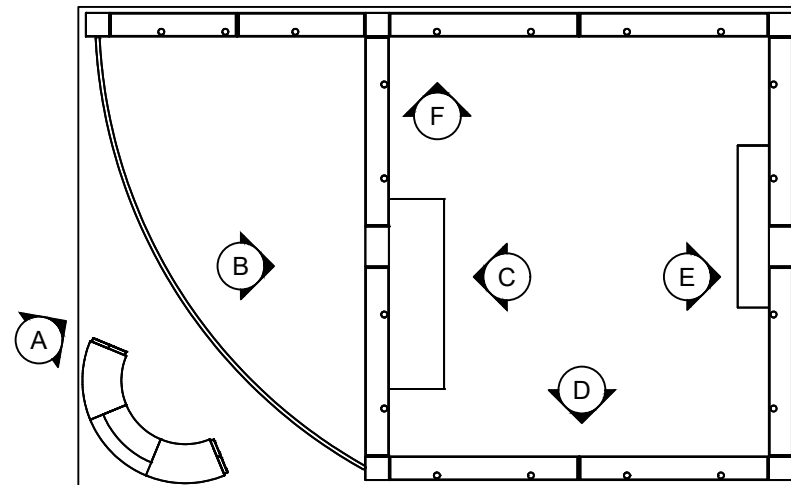

GRAPHIC ELEVATIONS - 1

PRODUCE: -
SUB-JOB #-

General Notes

No.	Revision/Issue

Firm Name and Address




CHRIS RANFTL STAN SISTRUNK
702-604-4818 702-591-6199

Project Name


INSITE
RECON 2017

Booth	Sheet 03 of 07
Date 3/22/17	
Scale As Noted	

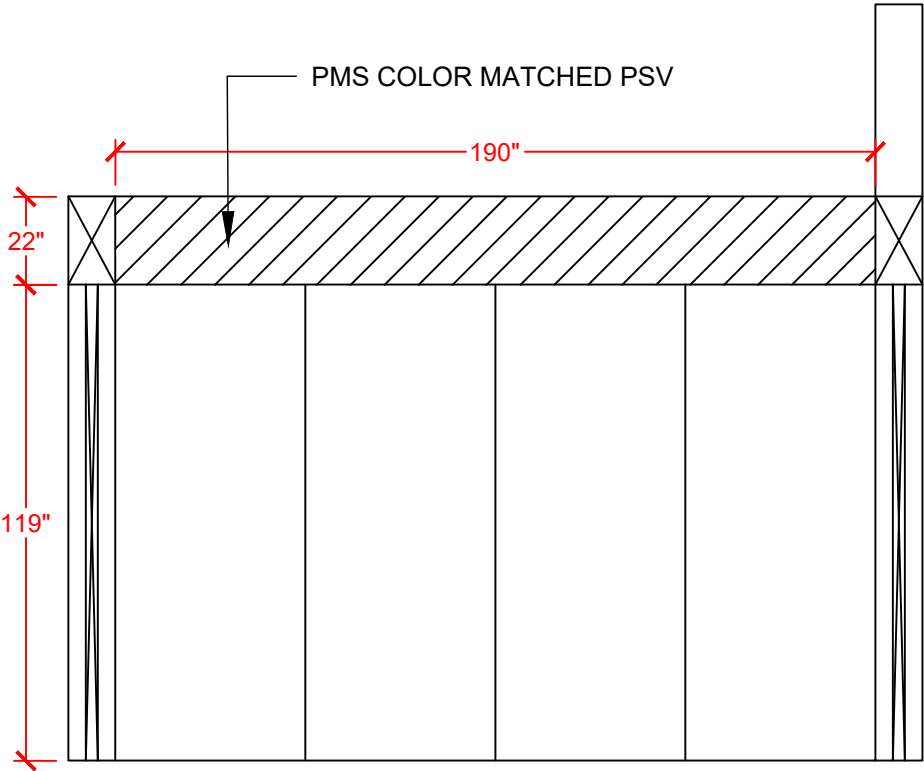


VIEW D

SCALE: 1/4" = 1'-0"

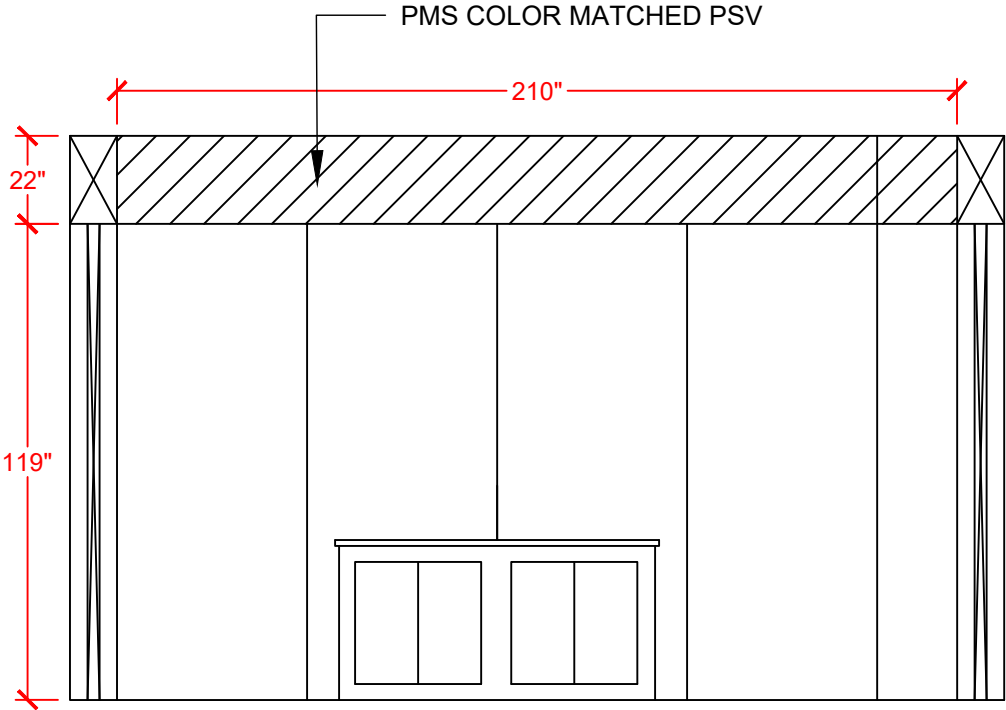

VIEW E

SCALE: 1/4" = 1'-0"

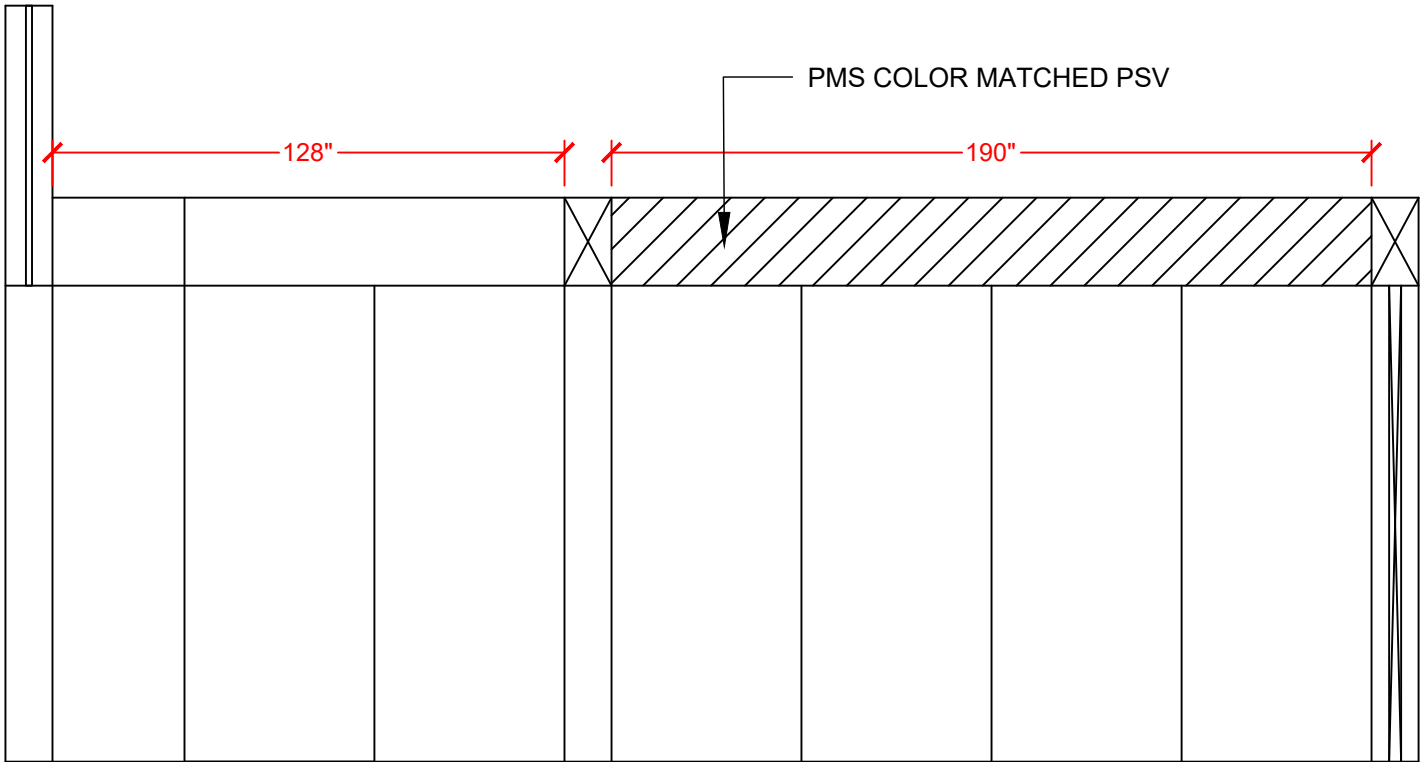

VIEW F

SCALE: 1/4" = 1'-0"

General Notes

No.	Revision/Issue

Firm Name and Address



CHRIS RANFTL
702-604-4818

STAN SISTRUNK
702-591-6199

Project Name


INSITE
RECON 2017

Booth	--	Sheet
Date	3/22/17	
Scale	As Noted	

04 of 07


FRIDGE COUNTER

PRODUCE: 1
SUB-JOB #-

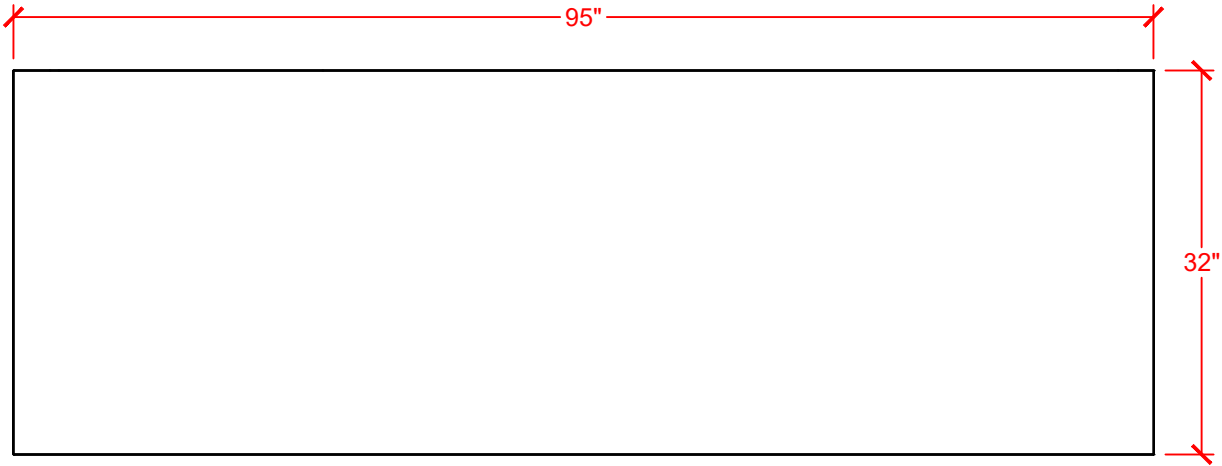


PLAN VIEW

SCALE: 3/4" = 1'-0"

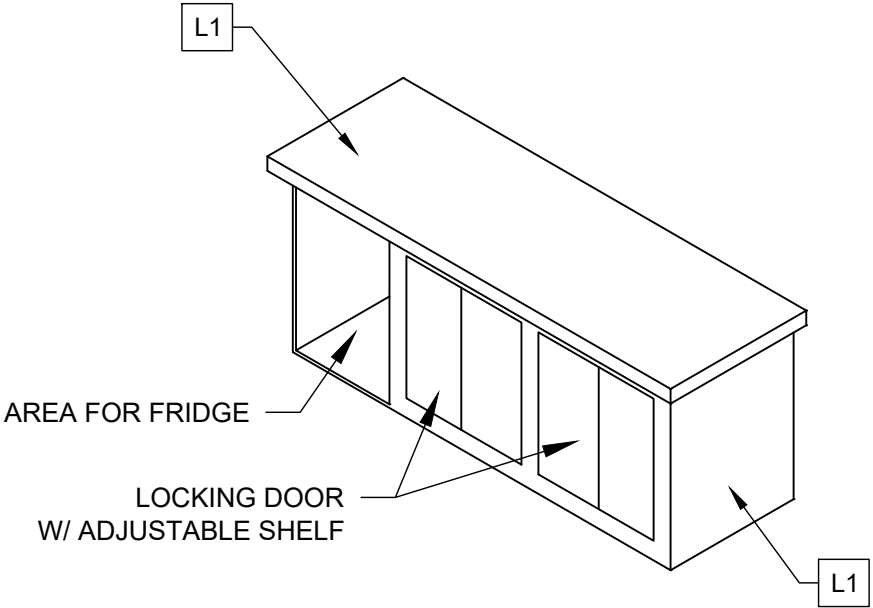


FRONT ISO

SCALE: N.T.S.

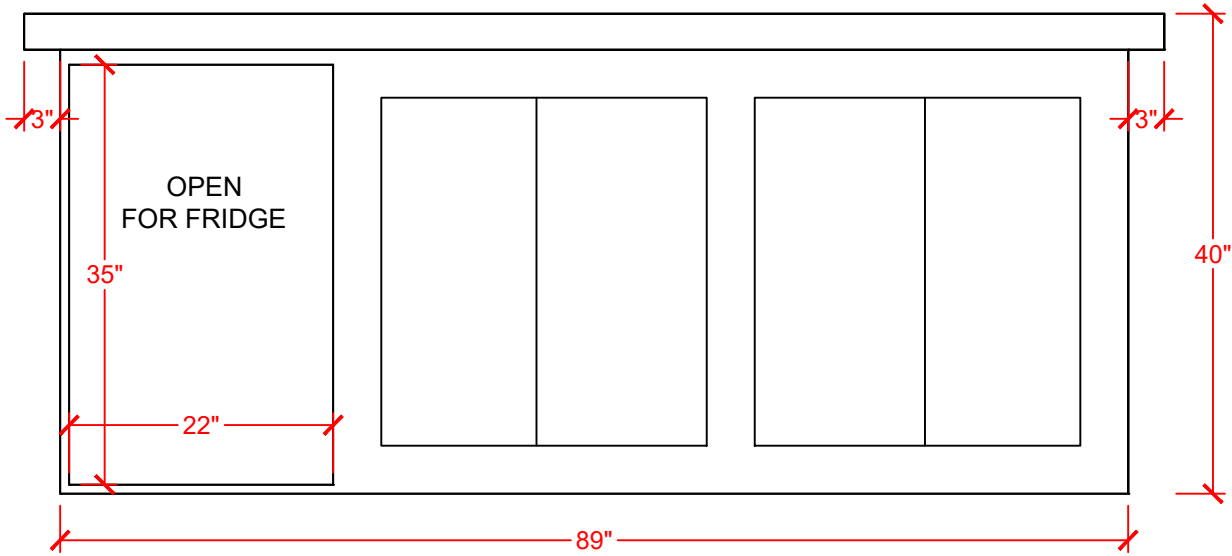

FRONT ELEVATION

SCALE: 3/4" = 1'-0"

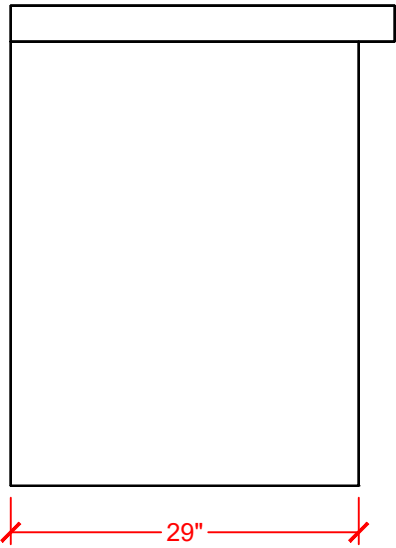

SIDE ELEVATION

SCALE: 3/4" = 1'-0"

General Notes

LAMINATE SCHEDULE

KEY	SPECIFICATION
L1	MATTE WHITE
L2	MATTE BLACK

No.	Revision/Issue

Firm Name and Address


RoxMedia

CHRIS RANFTL 702-604-4818 STAN SISTRUNK 702-591-6199

Project Name


INSITE RECON 2017

Booth	--	Sheet 06 of 07
Date	3/22/17	
Scale	As Noted	

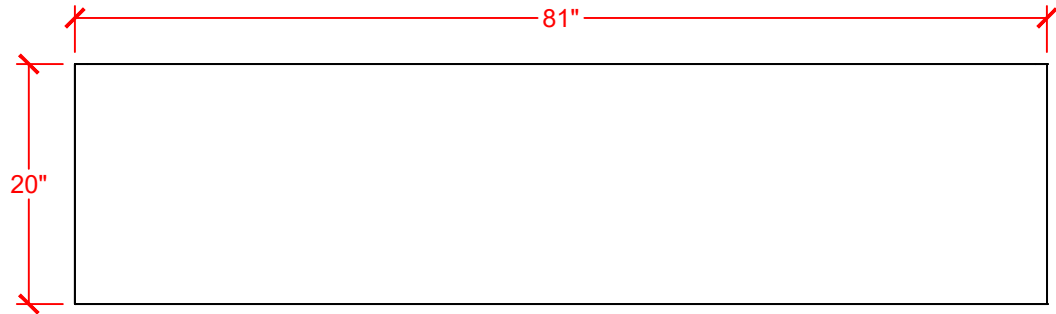


PLAN VIEW

SCALE: 3/4" = 1'-0"

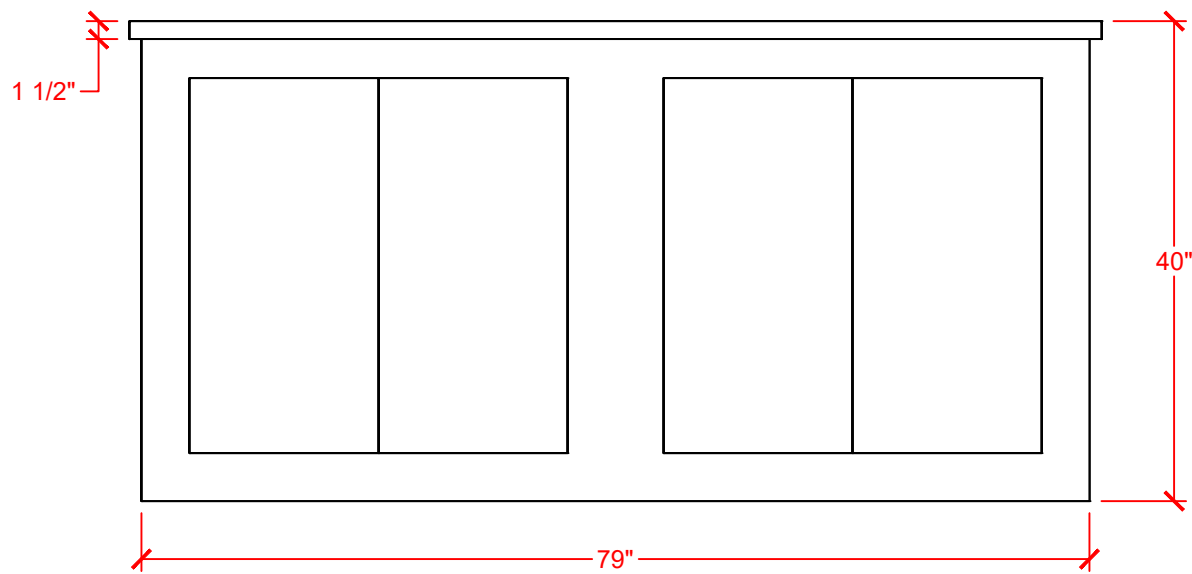


FRONT ELEVATION

SCALE: 3/4" = 1'-0"

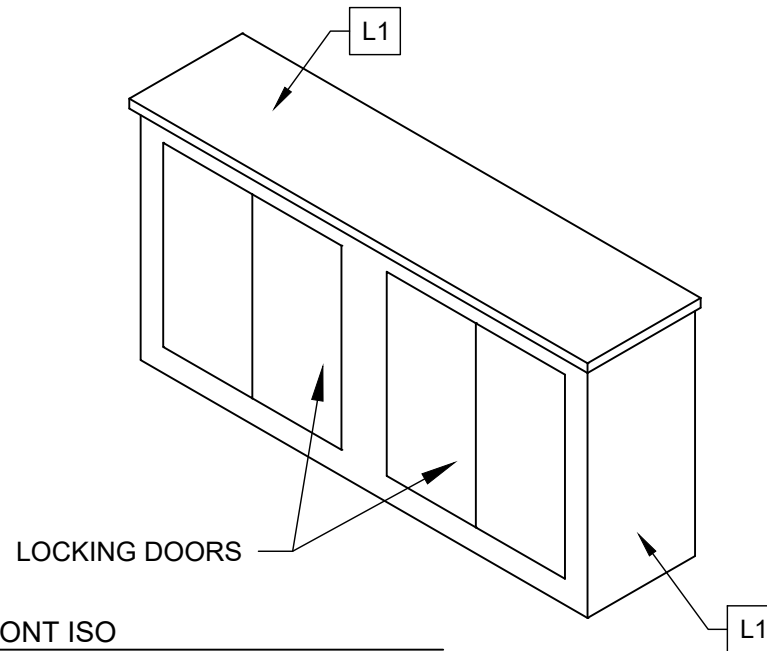

FRONT ISO

SCALE: N.T.S.

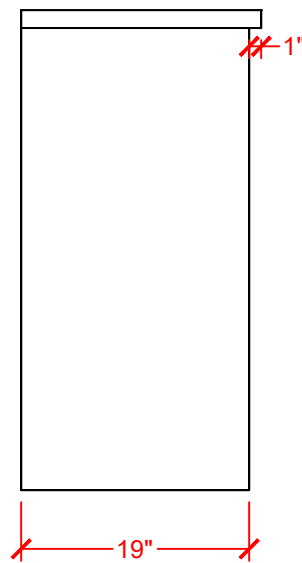

SIDE ELEVATION

SCALE: 3/4" = 1'-0"

STORAGE COUNTER

PRODUCE: 1
SUB-JOB #-

General Notes

LAMINATE SCHEDULE

KEY	SPECIFICATION
L1	MATTE WHITE
L2	MATTE BLACK

No.	Revision/Issue

Firm Name and Address

RoxMedia

CHRIS RANFTL STAN SISTRUNK
702-604-4818 702-591-6199

Project Name

**INSITE
RECON 2017**

Booth	--	Sheet 07 of 07
Date	3/22/17	
Scale	As Noted	